


5 METRE GAP FROM FENCE

FOOTPATH

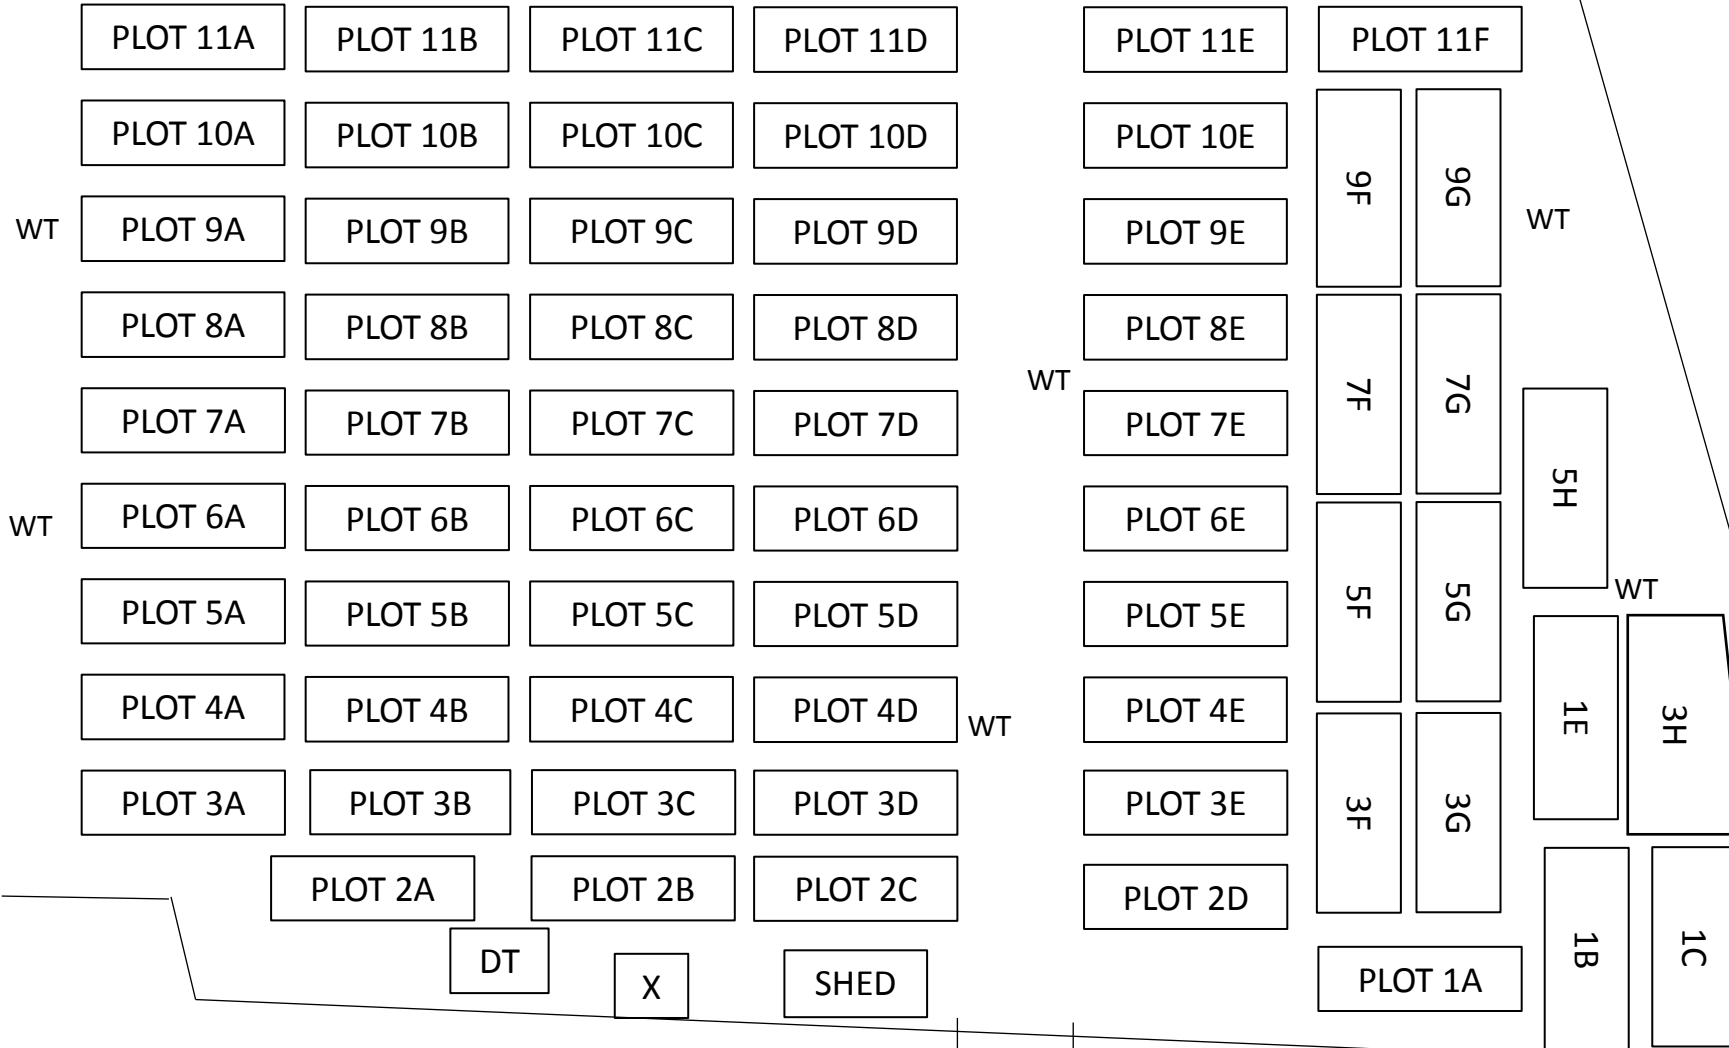

Notes
WT = Position 6 water troughs
X = Compostable Toilet
DT = Disabled Tap
Plots 2A, 2B, 2C and 2D = Disabled
Footpath between plots = 0.75m
Haulage Way = 4.5m

GATES

CAR PARKING AREA